

# PLAN OF SUBDIVISION

Stage No.


1

Plan Number

PS 641922A

## DIAGRAM 5

LEVEL 5

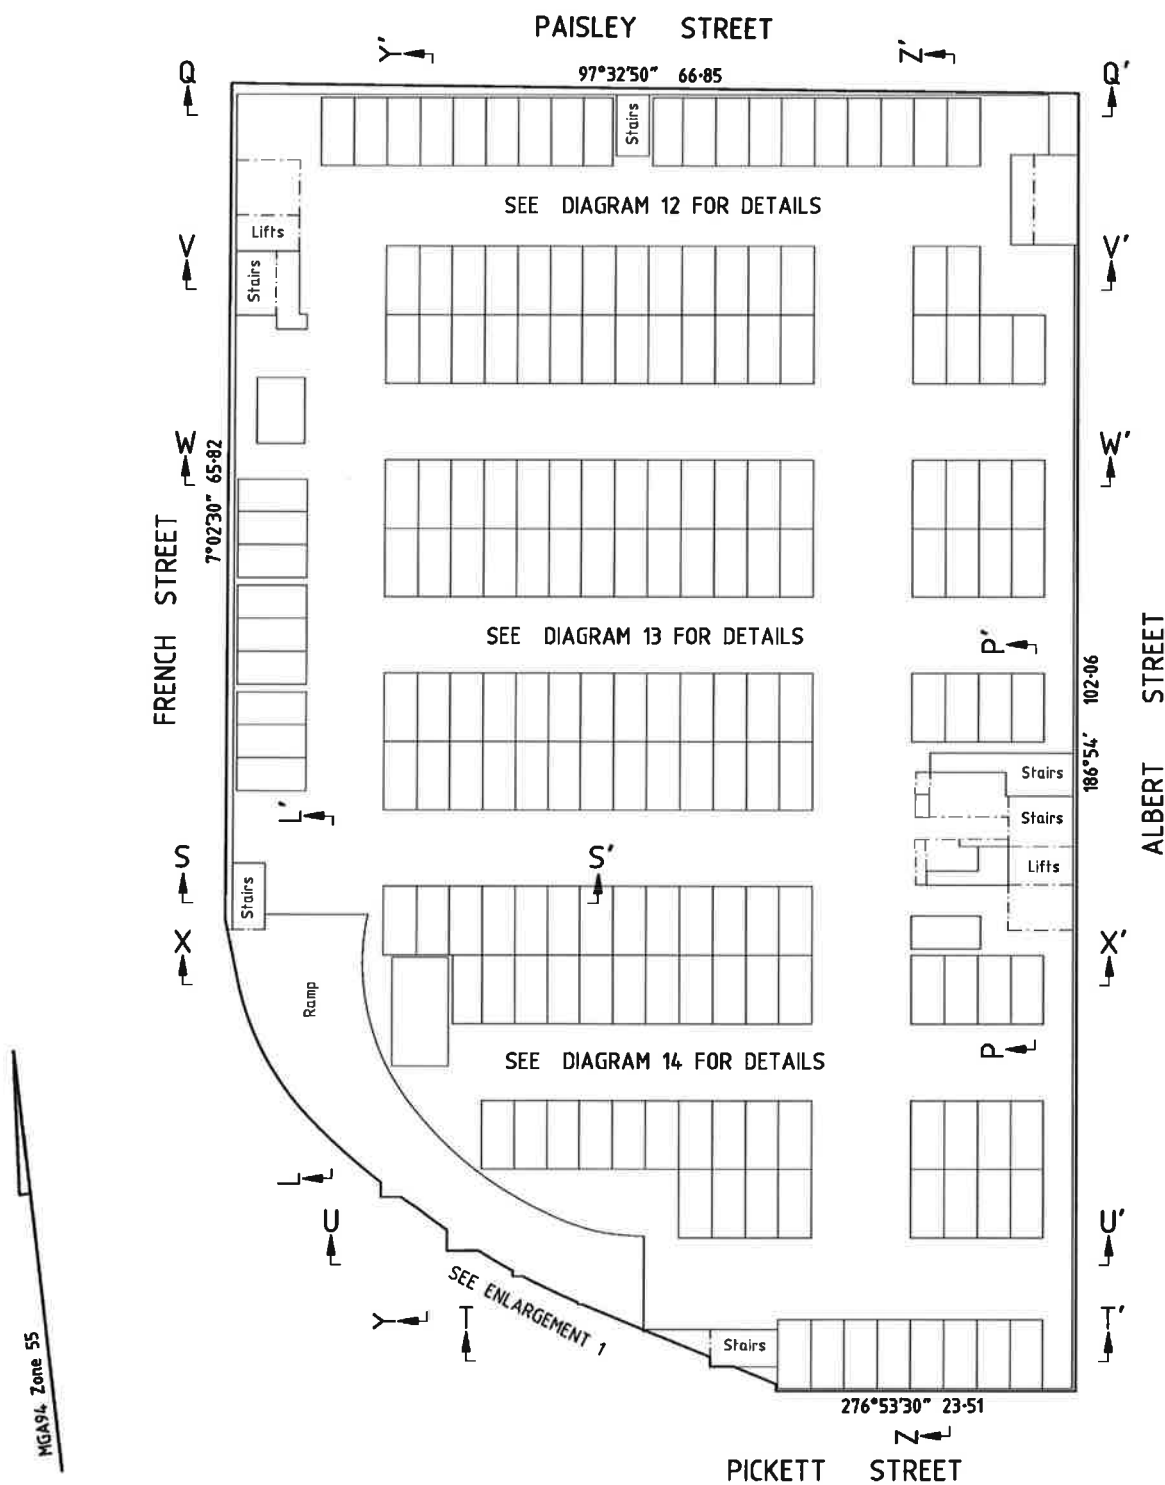

MGA94, Zone 55

### GOODISON & ASSOCIATES

LICENSED SURVEYORS  
 LEVEL 1 424 BRIDGE ROAD RICHMOND 3121  
 TEL: 9428-1818 FAX: 9428-0015  
 E-mail: goodison@mira.net

LICENSED SURVEYOR (PRINT)

Bernard GOODISON

Sheet 8

SIGNATURE *Digitally Signed*


DATE / /

DATE / /  
 COUNCIL DELEGATE SIGNATURE

REF 12553

VERSION 3

ORIGINAL SCALE  
 SHEET SIZE A3  
 SCALE 1:400

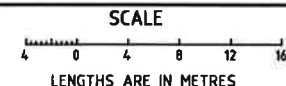


**PLAN OF SUBDIVISION**


Stage No. **1**      Plan Number **PS 641922A**


**DIAGRAM 12**  
LEVEL 5 (PART)

**PAISLEY STREET**

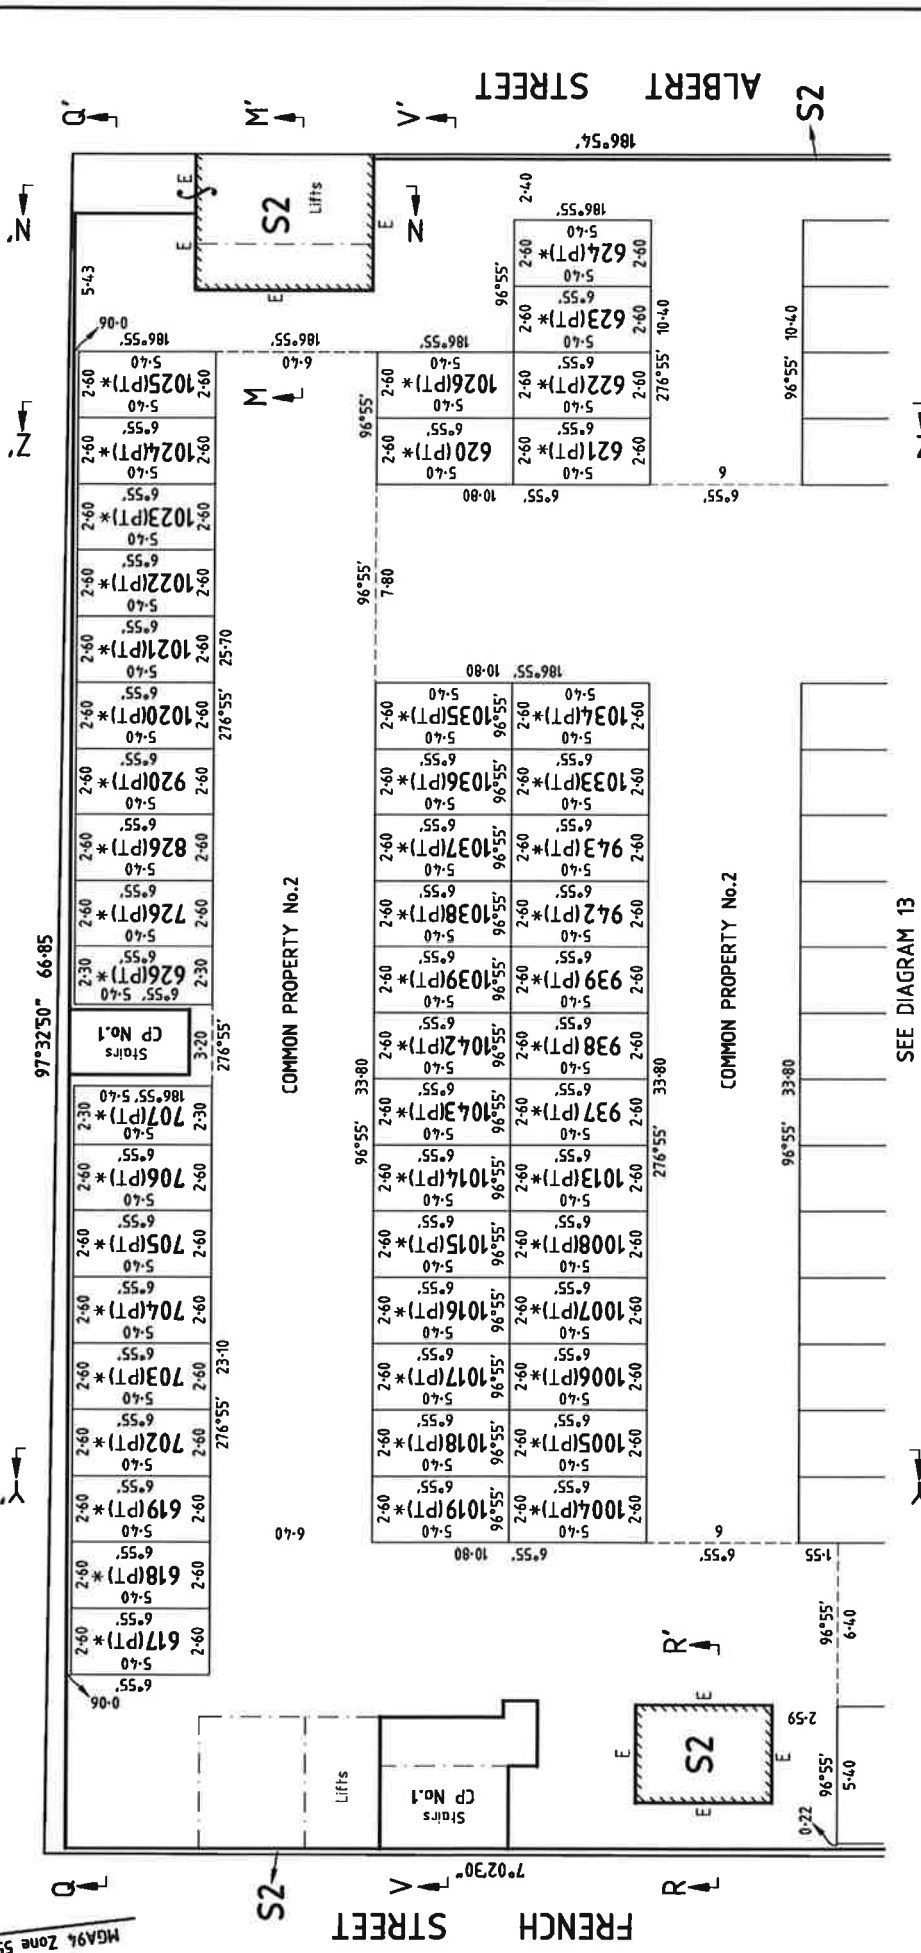

<p><b>GOODISON &amp; ASSOCIATES</b> LICENSED SURVEYORS LEVEL 1 424 BRIDGE ROAD RICHMOND 3121 TEL: 9428-1818 FAX: 9428-0015 E-mail: goodison@mira.net</p>	<p>ORIGINAL SHEET SIZE SCALE A3 1:200</p>	<p>SCALE LENGTHS ARE IN METRES</p>	<p>LICENSED SURVEYOR (PRINT) SIGNATURE _____ DATE _____</p> <p>LICENSED SURVEYOR (PRINT) SIGNATURE _____ DATE _____</p>	<p>Sheet 15</p>
			<p>VERSION 3</p>	<p>COUNCIL DELEGATE SIGNATURE DATE _____</p>

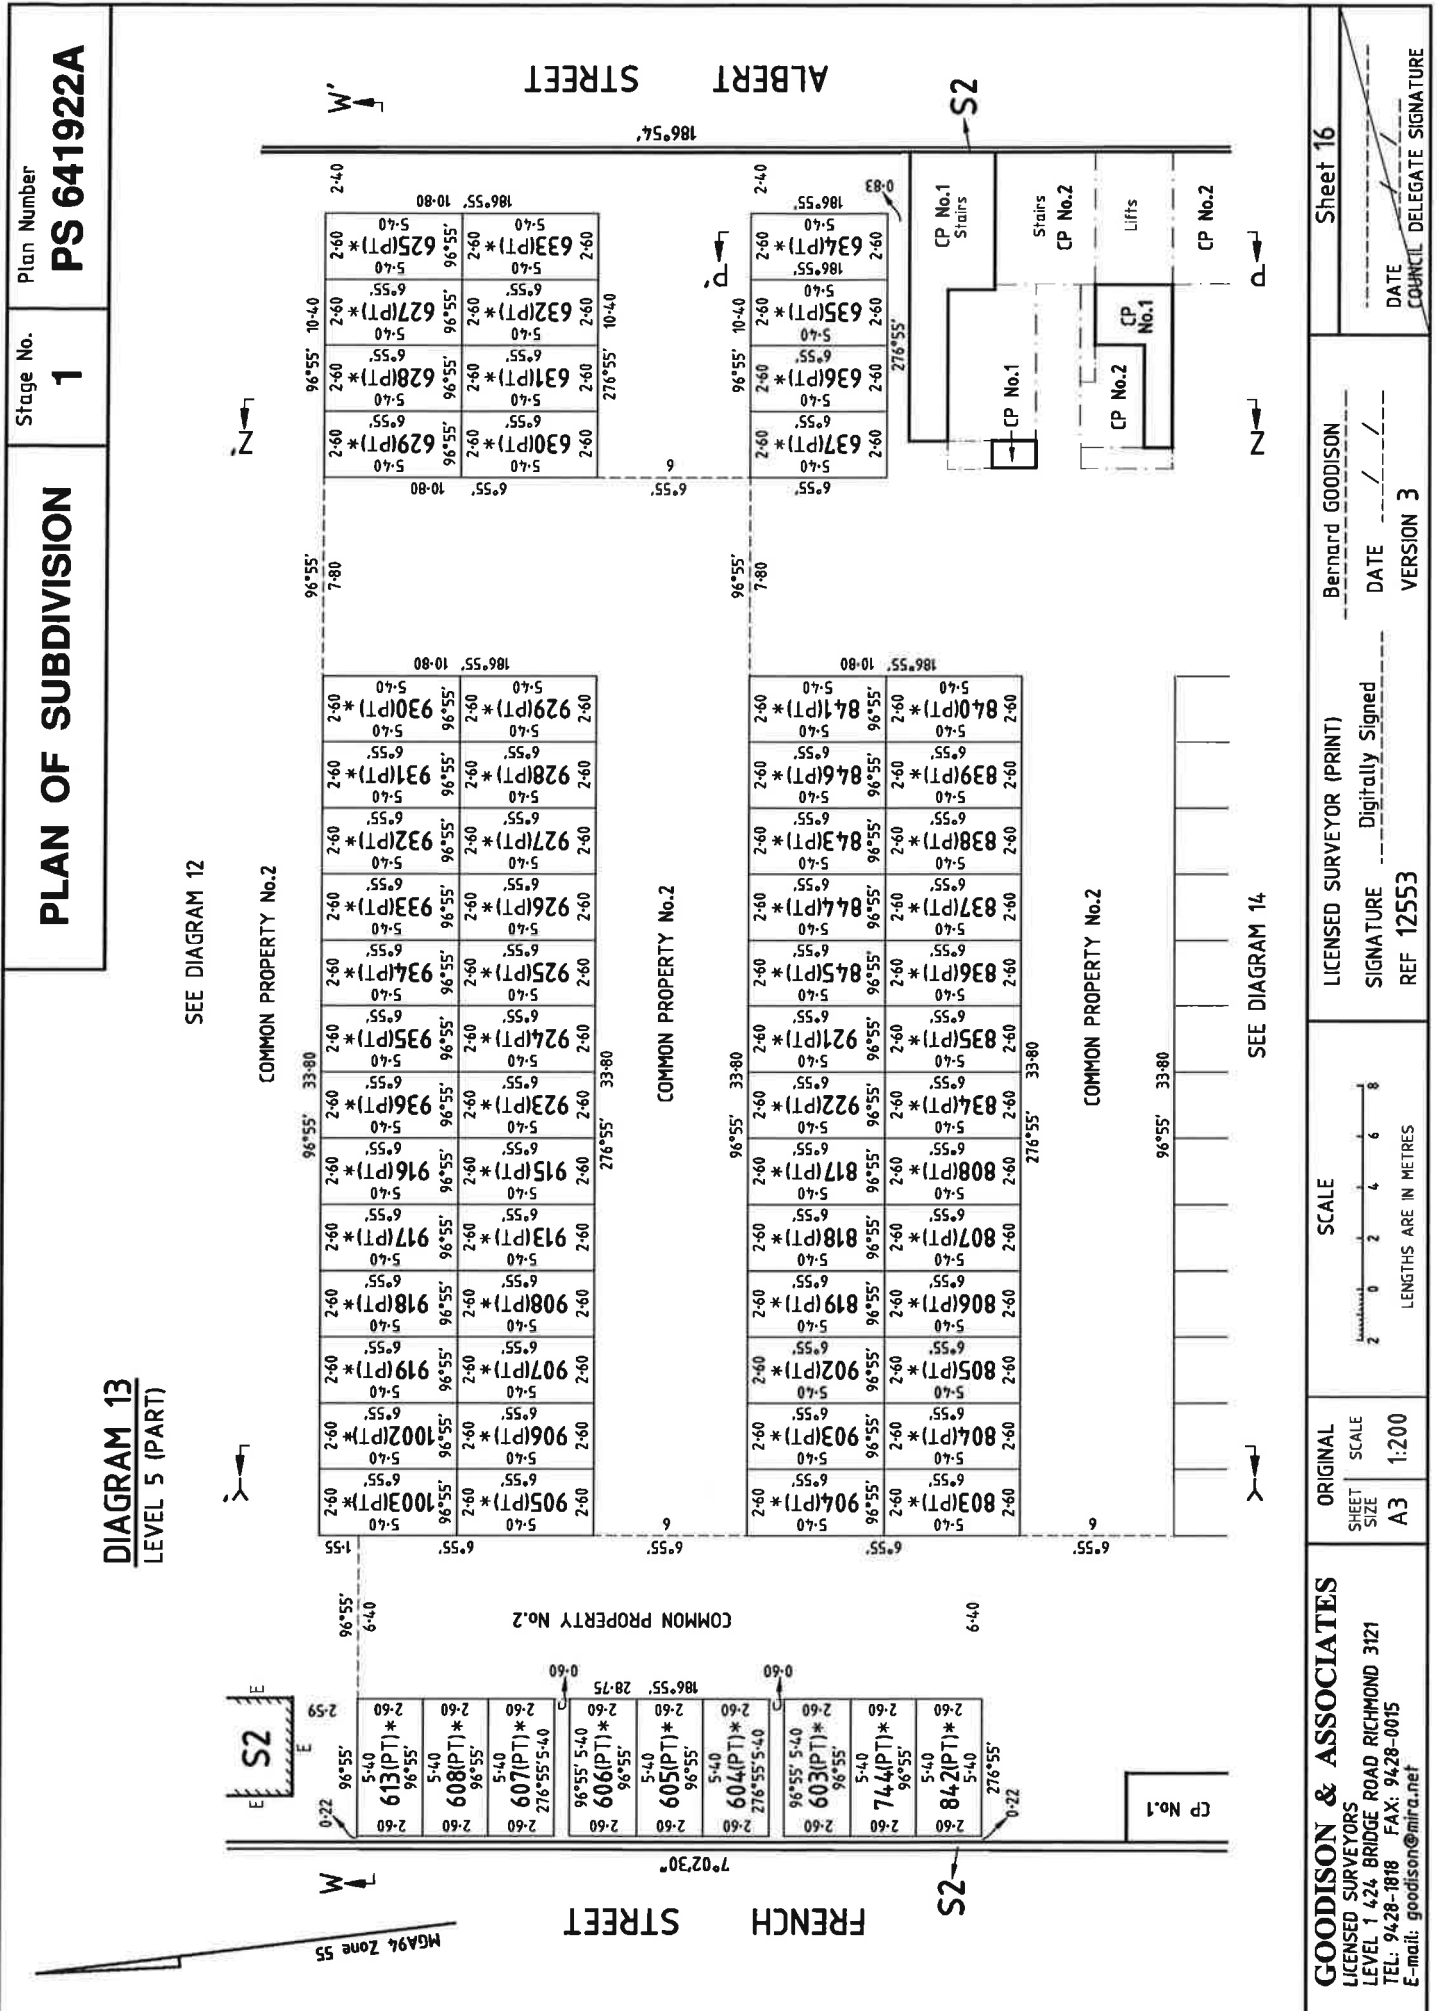

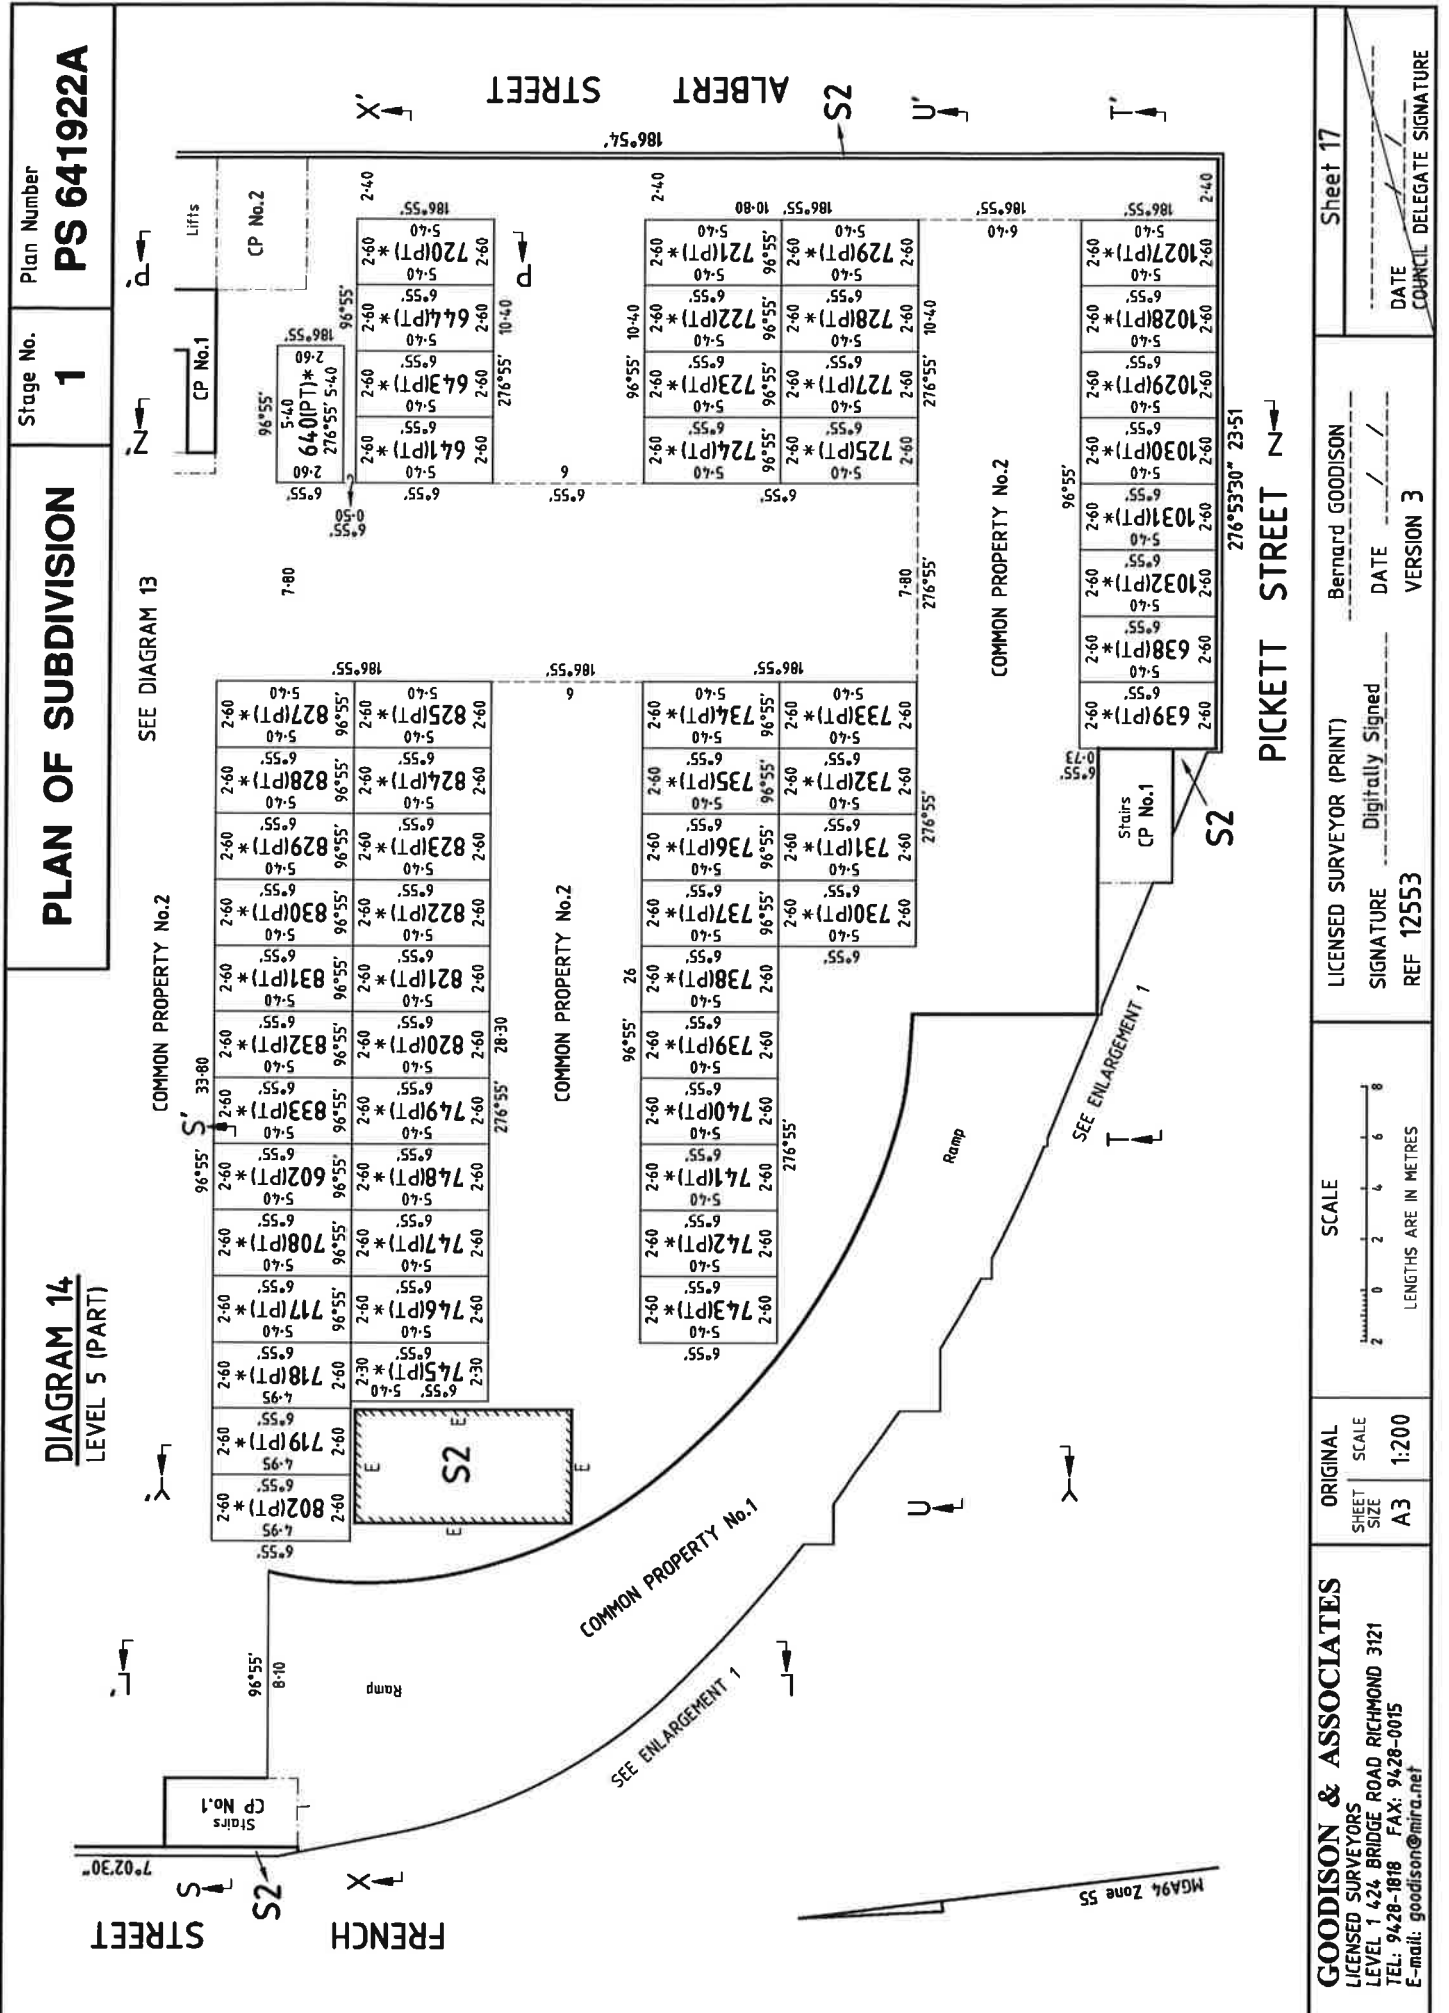

**DIAGRAM 14**  
LEVEL 5 (PART)

**PLAN OF SUBDIVISION**

Stage No. **1**

Plan Number  
**PS 641922A**

SEE DIAGRAM 13

**GOODISON & ASSOCIATES**  
LICENSED SURVEYORS  
LEVEL 1 424 BRIDGE ROAD RICHMOND 3121  
TEL: 9428-1818 FAX: 9428-0015  
E-mail: goodison@mira.net

ORIGINAL SCALE  
SHEET SIZE  
A3  
1:200

LICENSED SURVEYOR (PRINT) Bernard GOODISON  
SIGNATURE Digitally Signed  
REF 12553

VERSION 3  
DATE / /

SHEET 17  
DATE  
COUNCIL DELEGATE SIGNATURE